


\* ALL 13 AMP  
 SOCKETS B.S.  
 RECTANGULAR 3  
 PIN

~  
 \* 15 AMP  
 SOCKETS ARE  
 INDUSTRIAL  
 ROUND PIN.

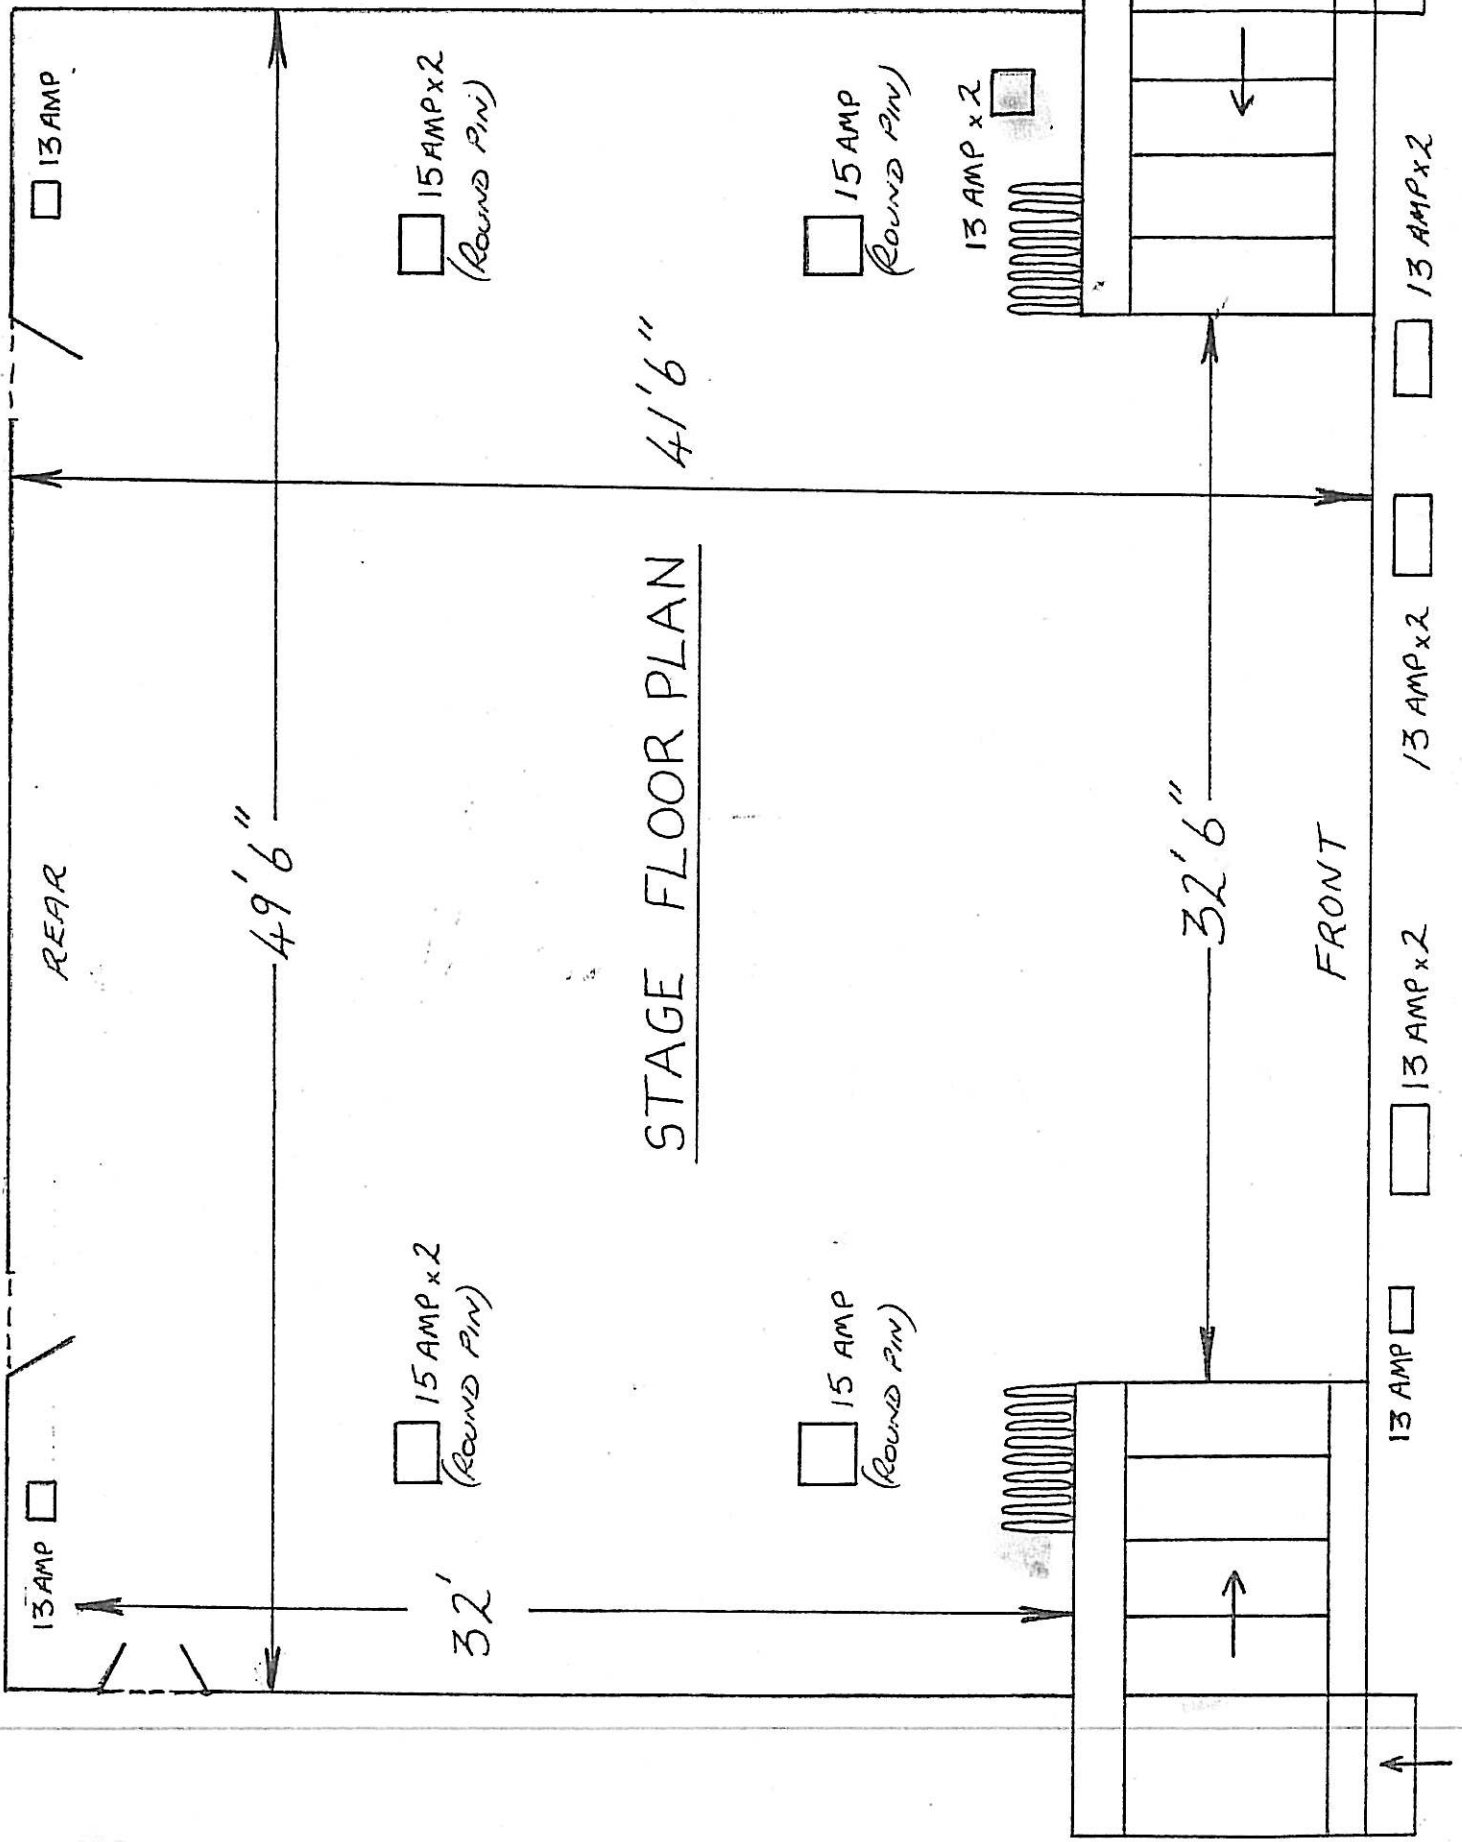

STAGE FLOOR PLAN

41'6"

49'6"

32'6"

32'

REAR

FRONT

13 AMP

15 AMP x 2  
(Round Pin)

15 AMP  
(Round Pin)

13 AMP x 2

13 AMP x 2

13 AMP x 2

13 AMP x 2

13 AMP

13 AMP

15 AMP x 2  
(Round Pin)

15 AMP  
(Round Pin)

13 AMP